




Plan view - SU22d

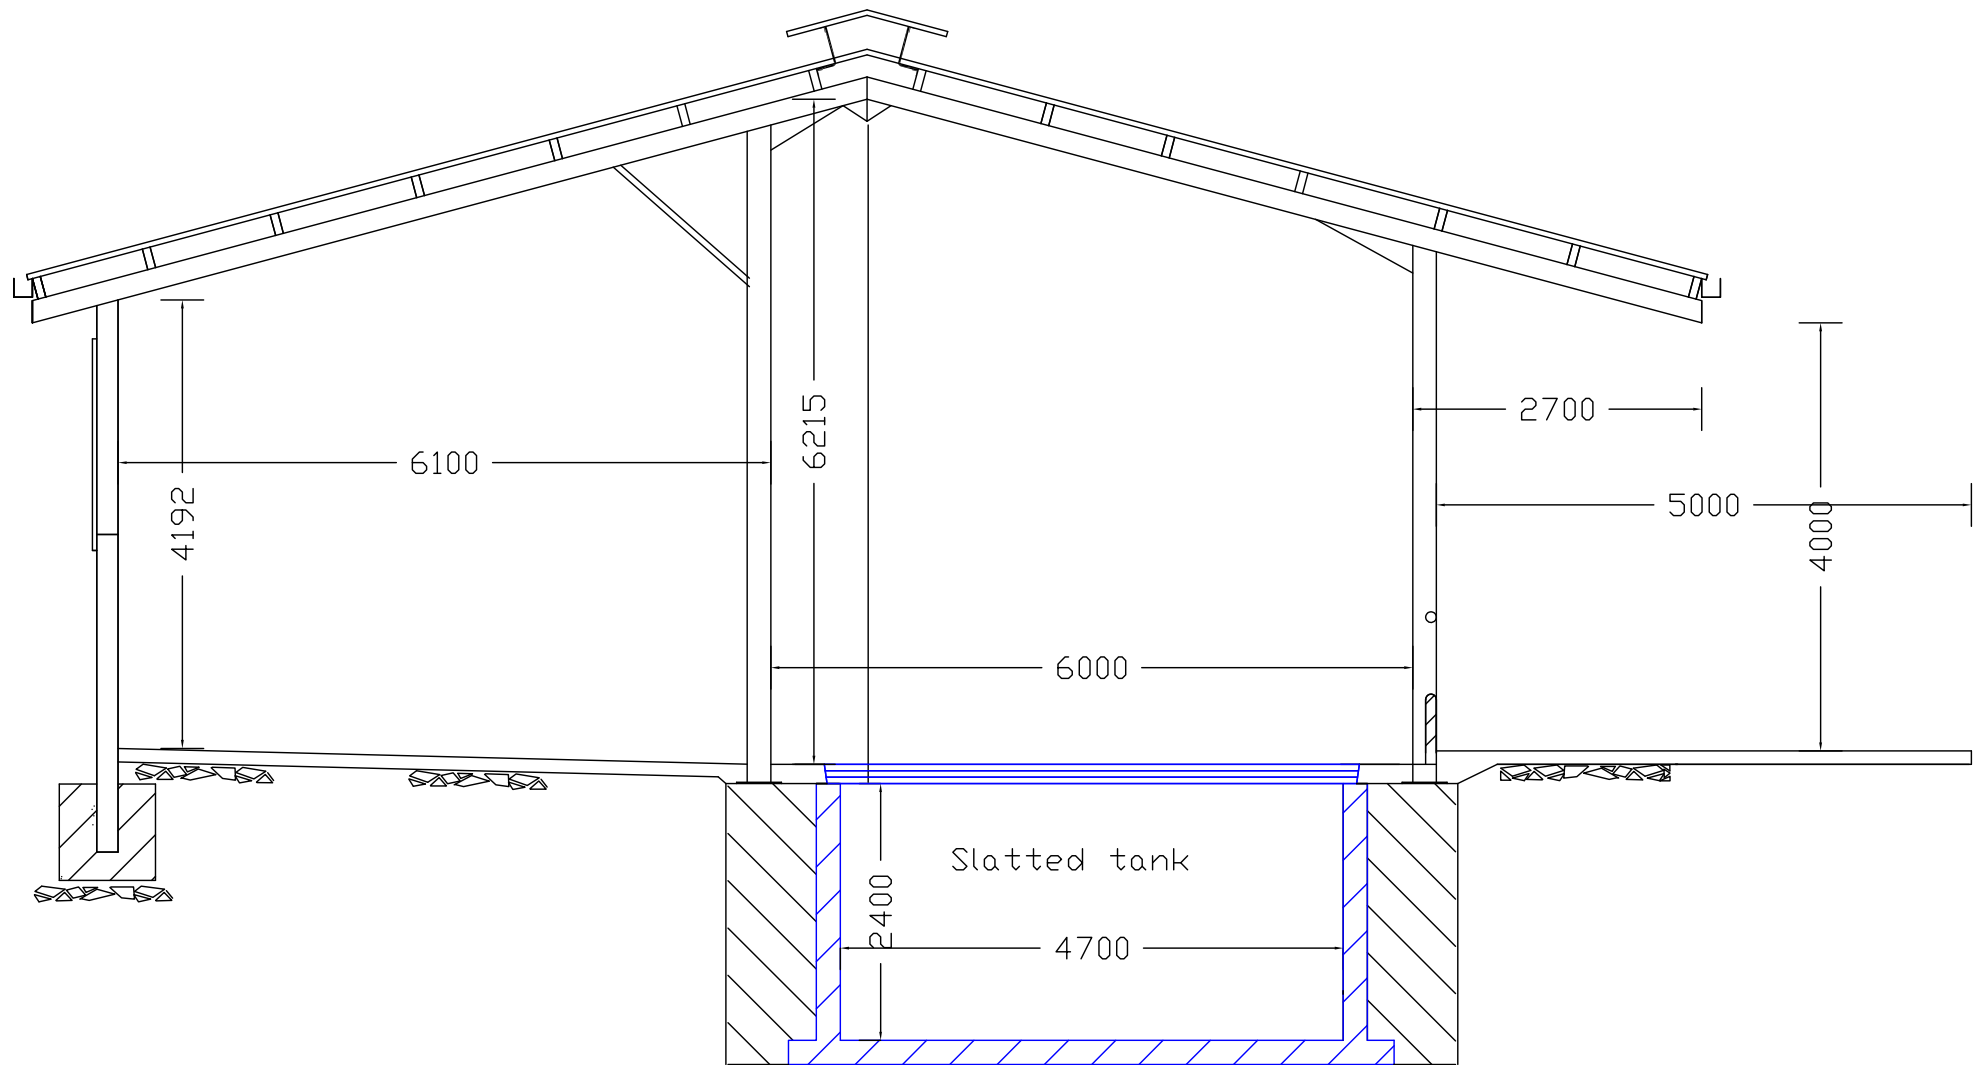


Section AA - SU22d

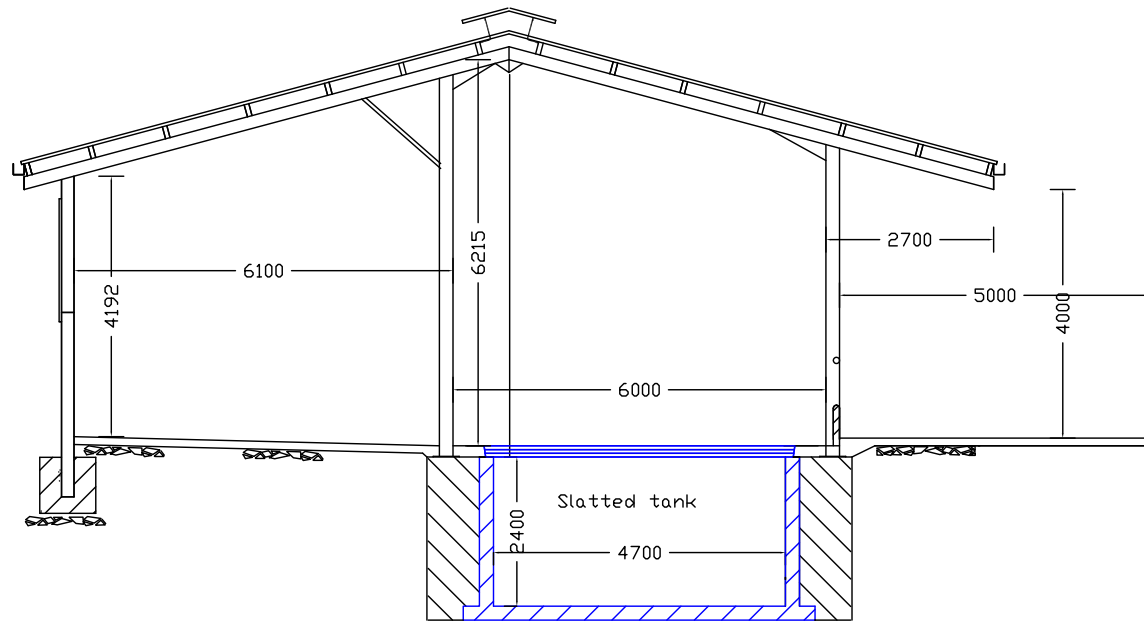


Section AA - SU22d

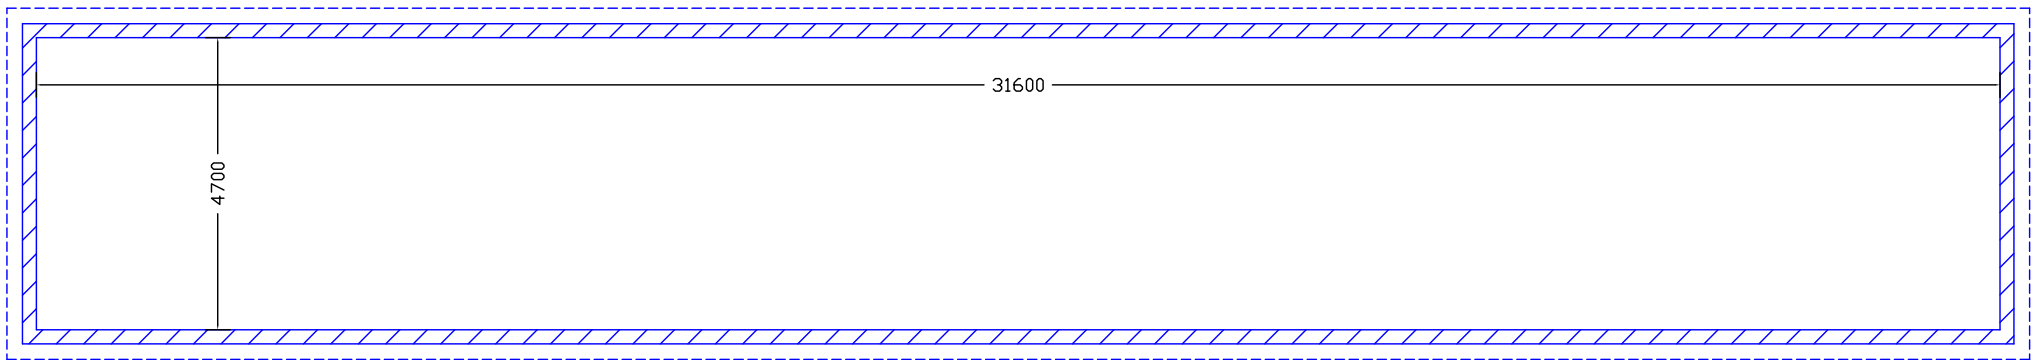


Plan view of slatted tank - SU22d

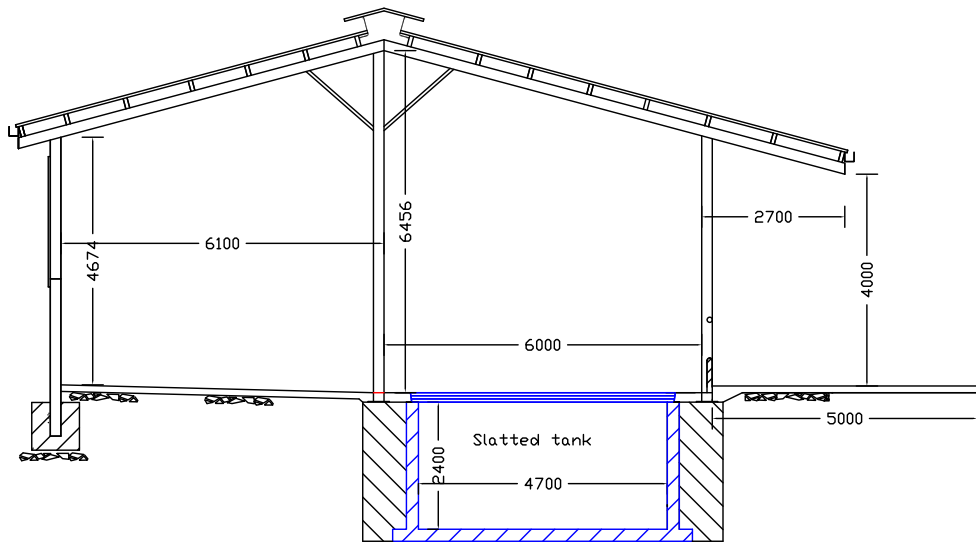

Section AA - SU22d option 1

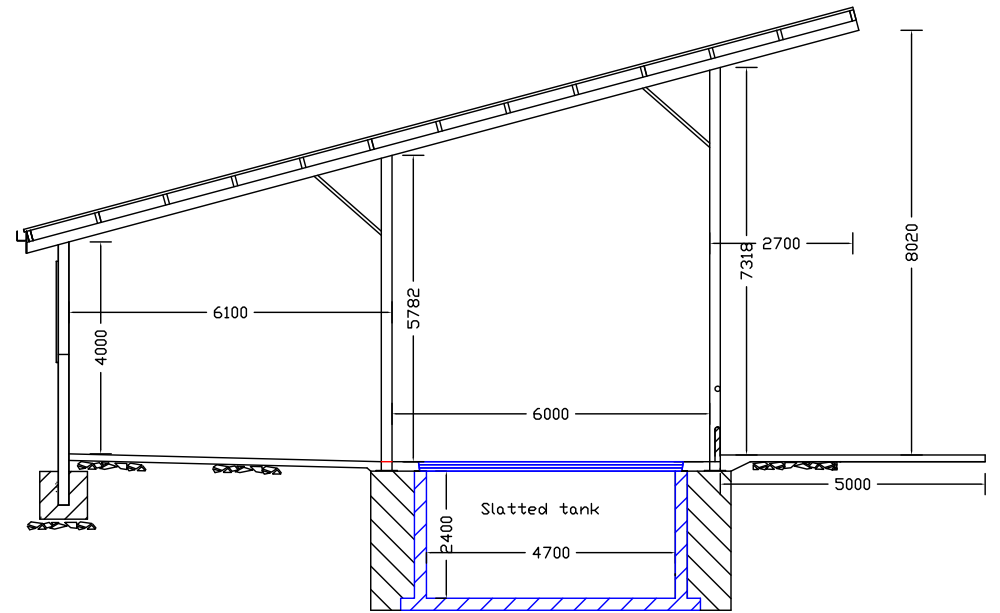

Section AA - SU22d option 3

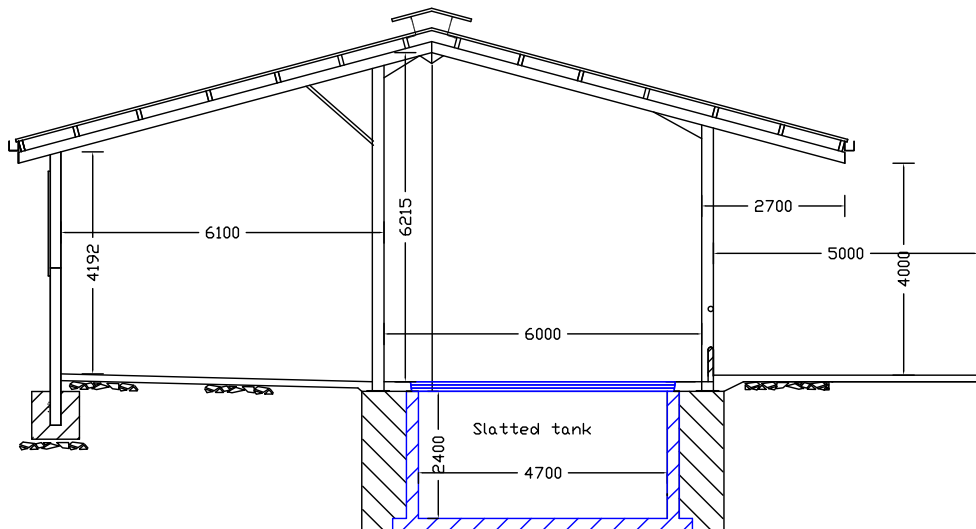

Section AA - SU22d option 2